

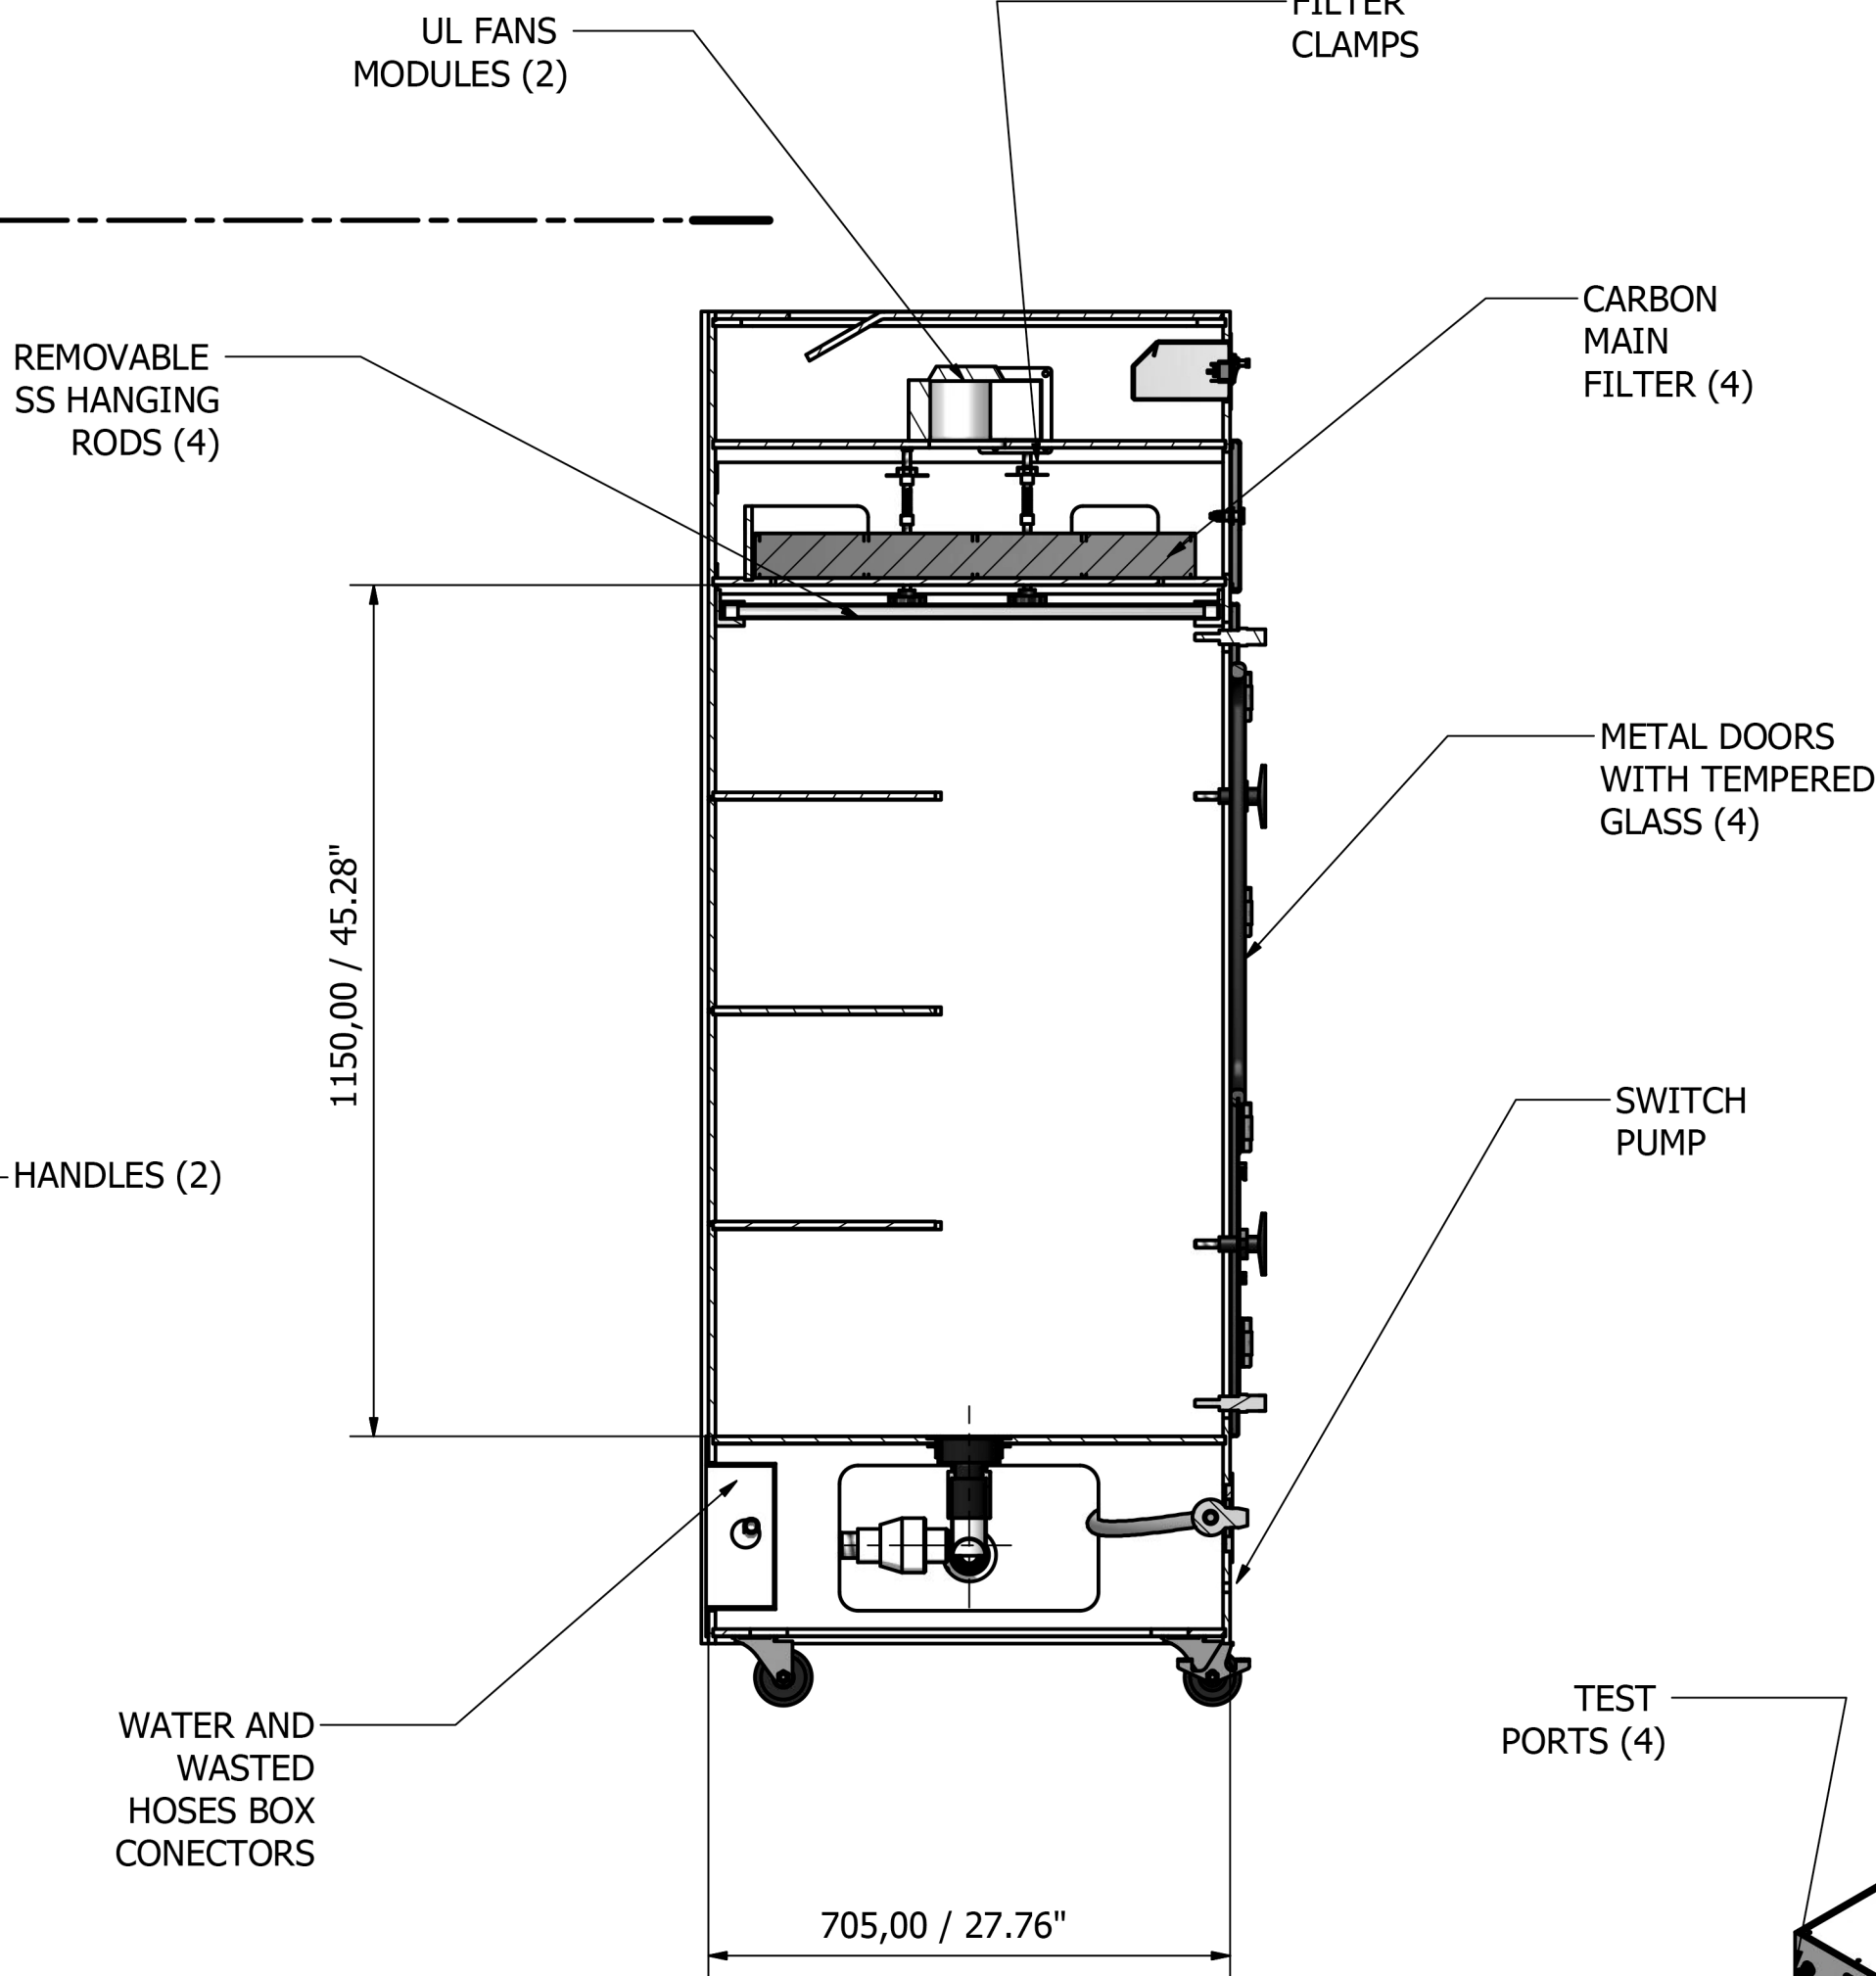


REVISION HISTORY				
ZONE	REV	DESCRIPTION	DATE	APPROVED
FRONT PANEL	1	MF METAL DOORS	10/30/20102	P CH
MF LEVEL	2	NEW CLAMPS CENTER	3/15/2013	P CH
RIGHT SIDE	3	METAL SHOEBOX	9/11/2014	P CH


- NOTES:
- 1.0 CUSTOMER:
- 2.0 SUBMIT DRAWINGS FOR APPROVAL.
- 3.0 INCLUDED:
- 3.1 STANDARD ITEMS APPLIED.
- 3.2 PLUMBING PACKAGE.
- 3.3 SPRAY VALVE AND 1/2" X 6' HOSES FOR DRAINAGE AND COLD WATER WITH BRONZE FEMALE CONECTORS.
- 4.0 CABINET BUILT WITH 3/8" WHITE POLYPROPYLENE, SEAMLESS, NON-POROUS WATERTIGHT INSIDE, THERMALLY FUSE.
- 5.0 STANDARD MOLDED PLUG NEMA 4-14P
- 6.0 ELECTRICAL REQUIREMENTS 110V 6A 60 HZ

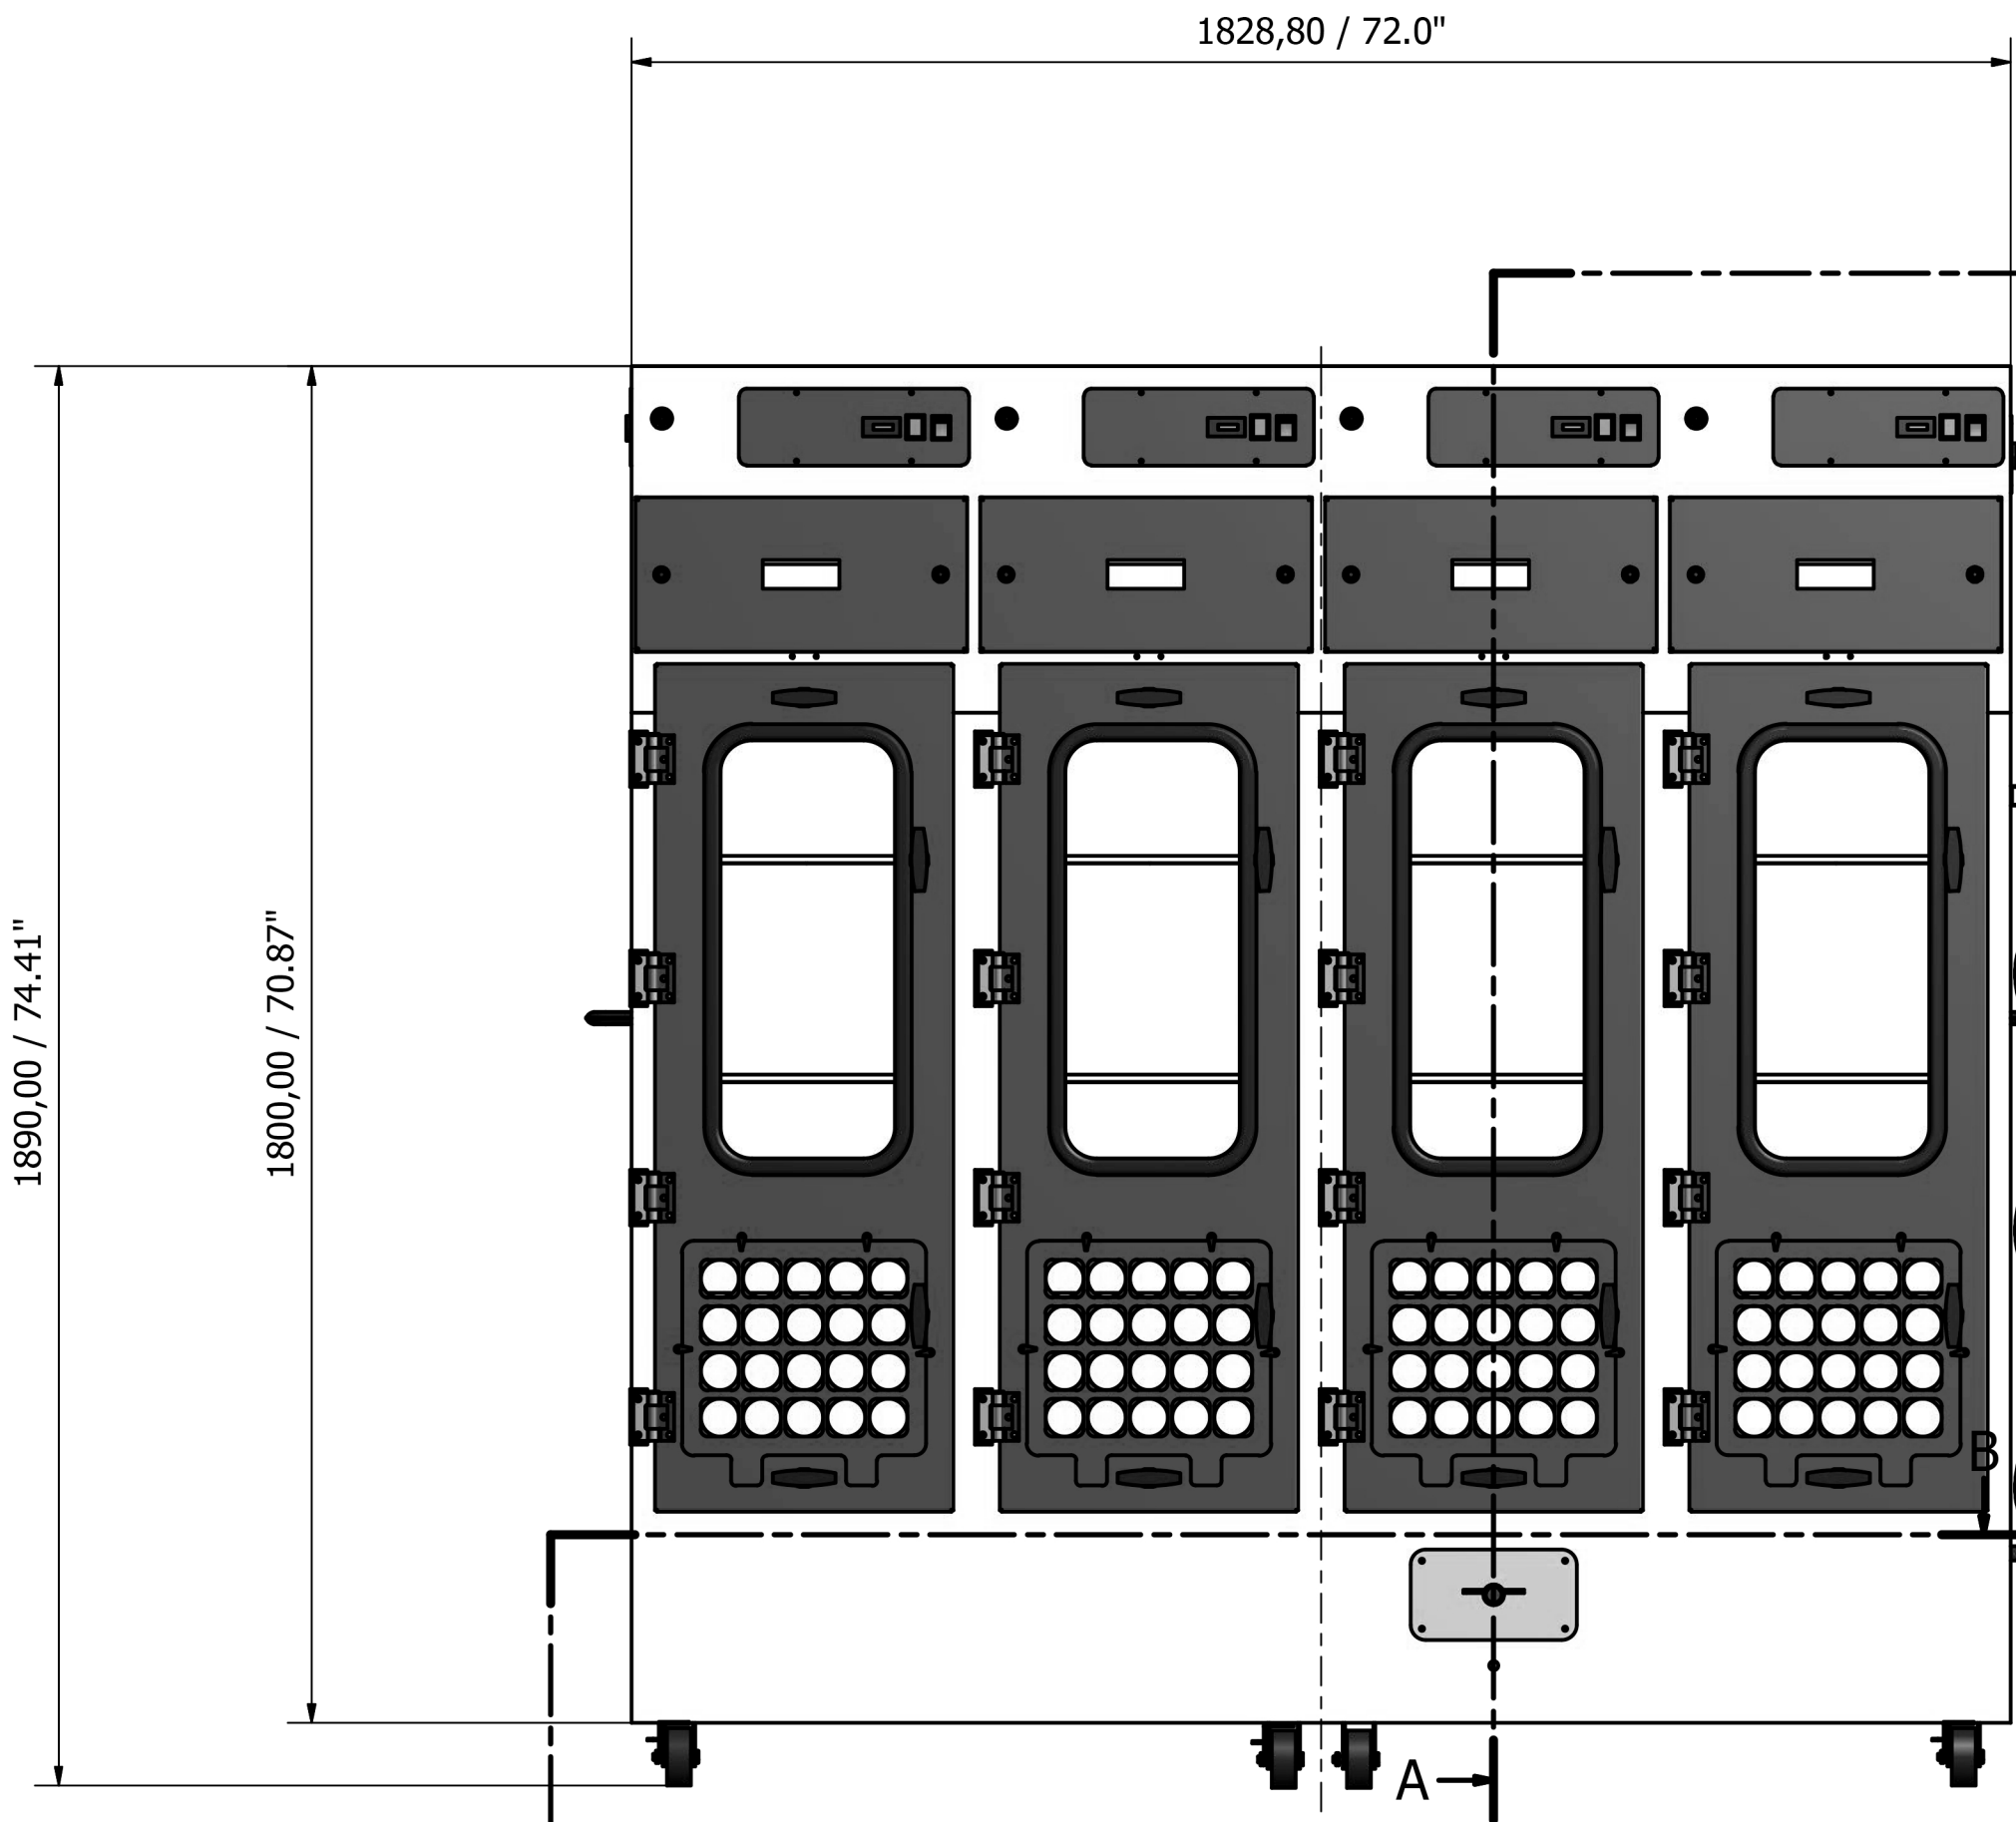

A-A (1 : 10)

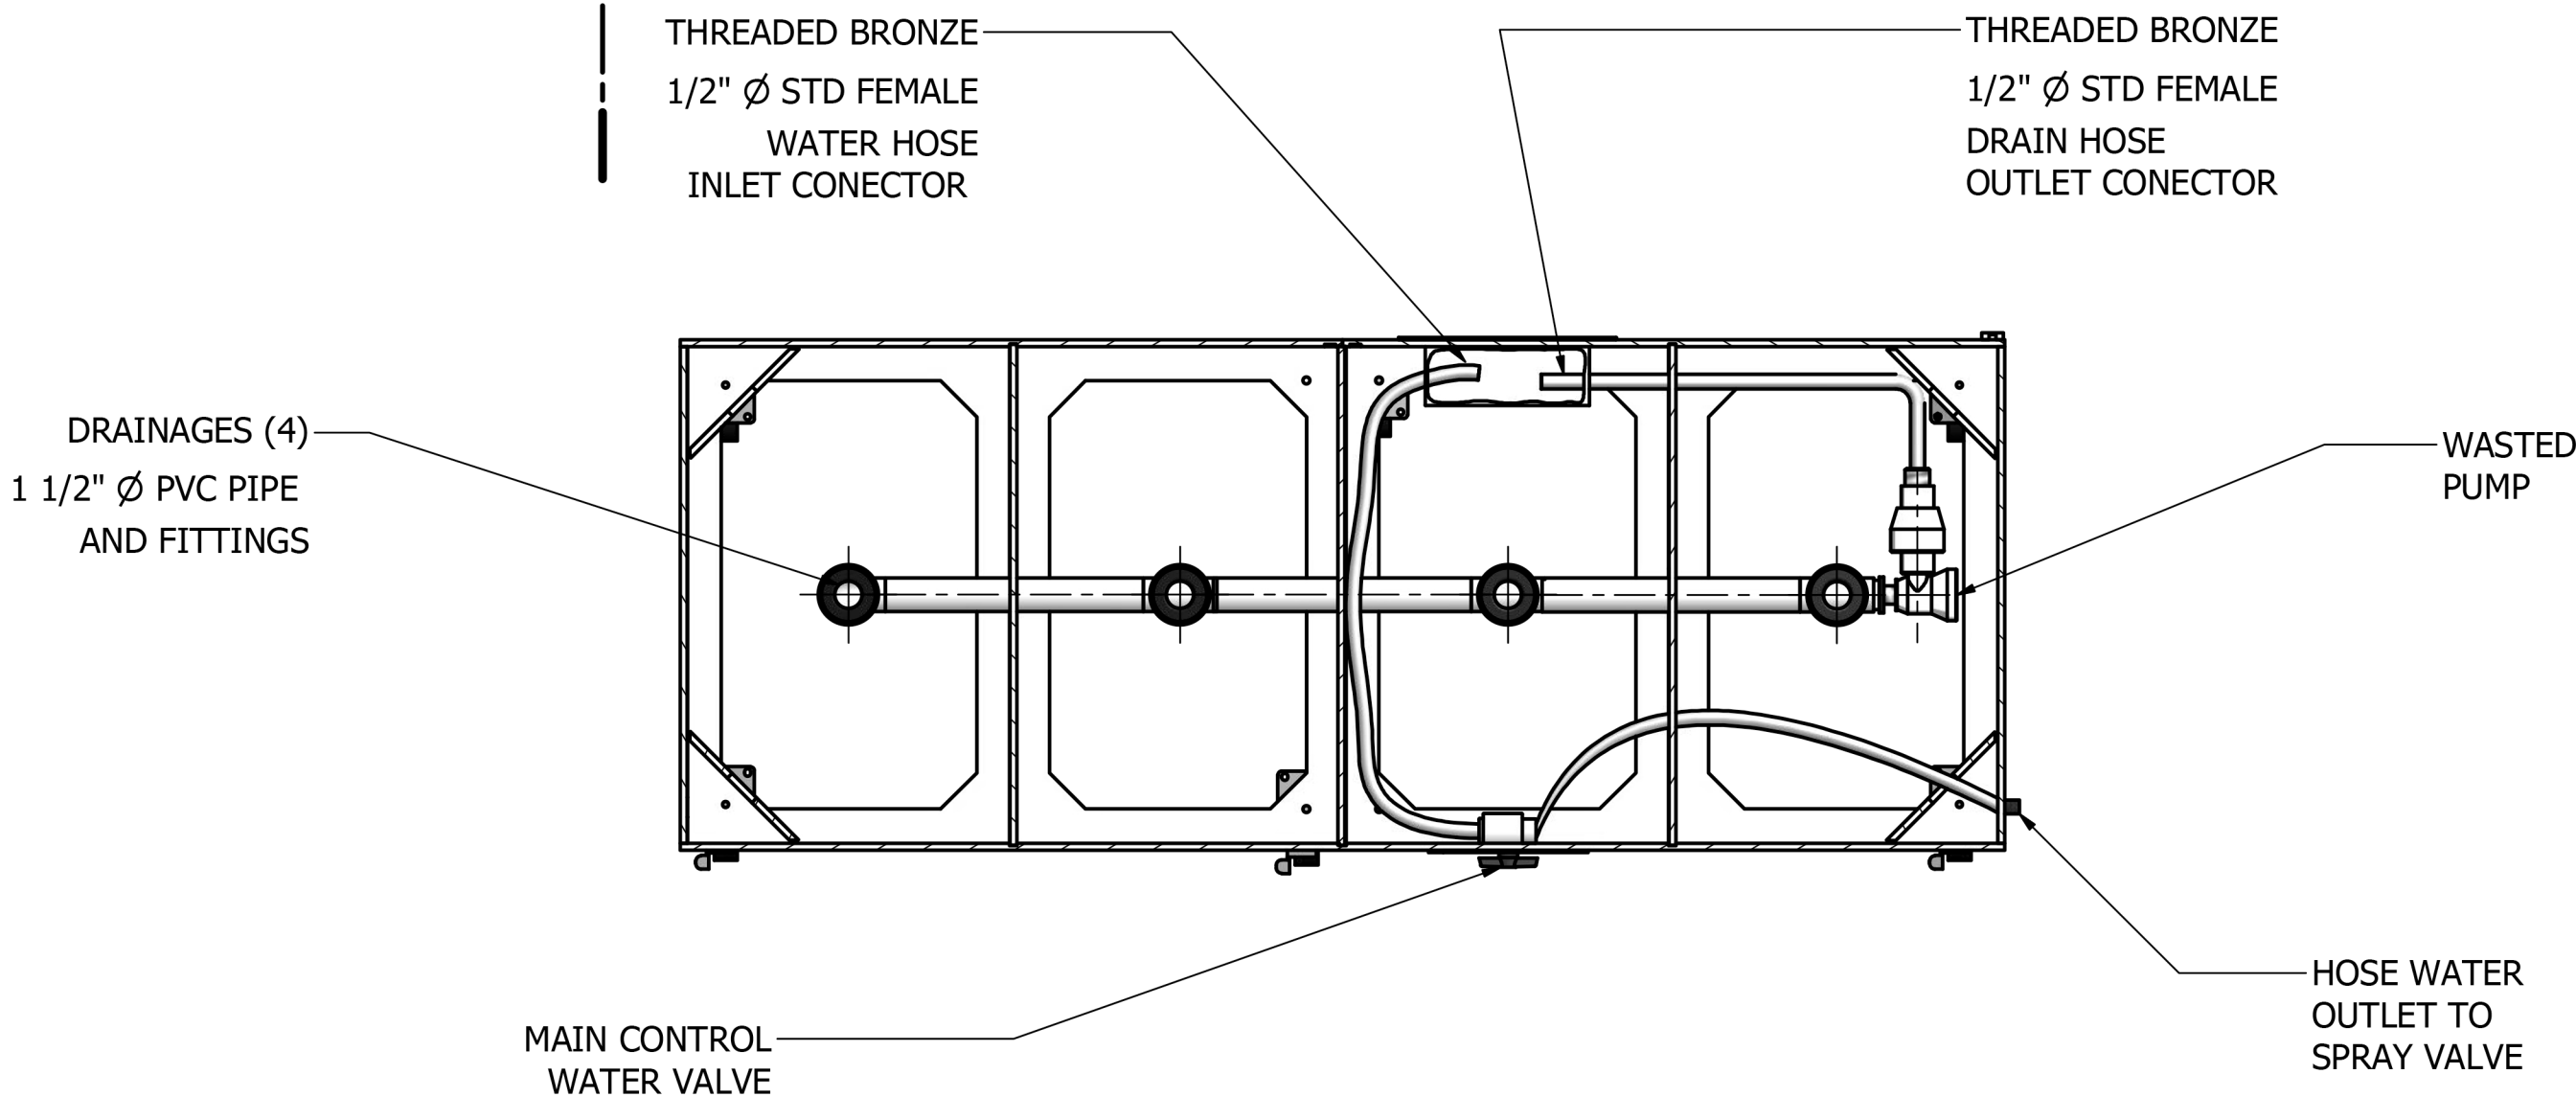

B-B (1 : 10)

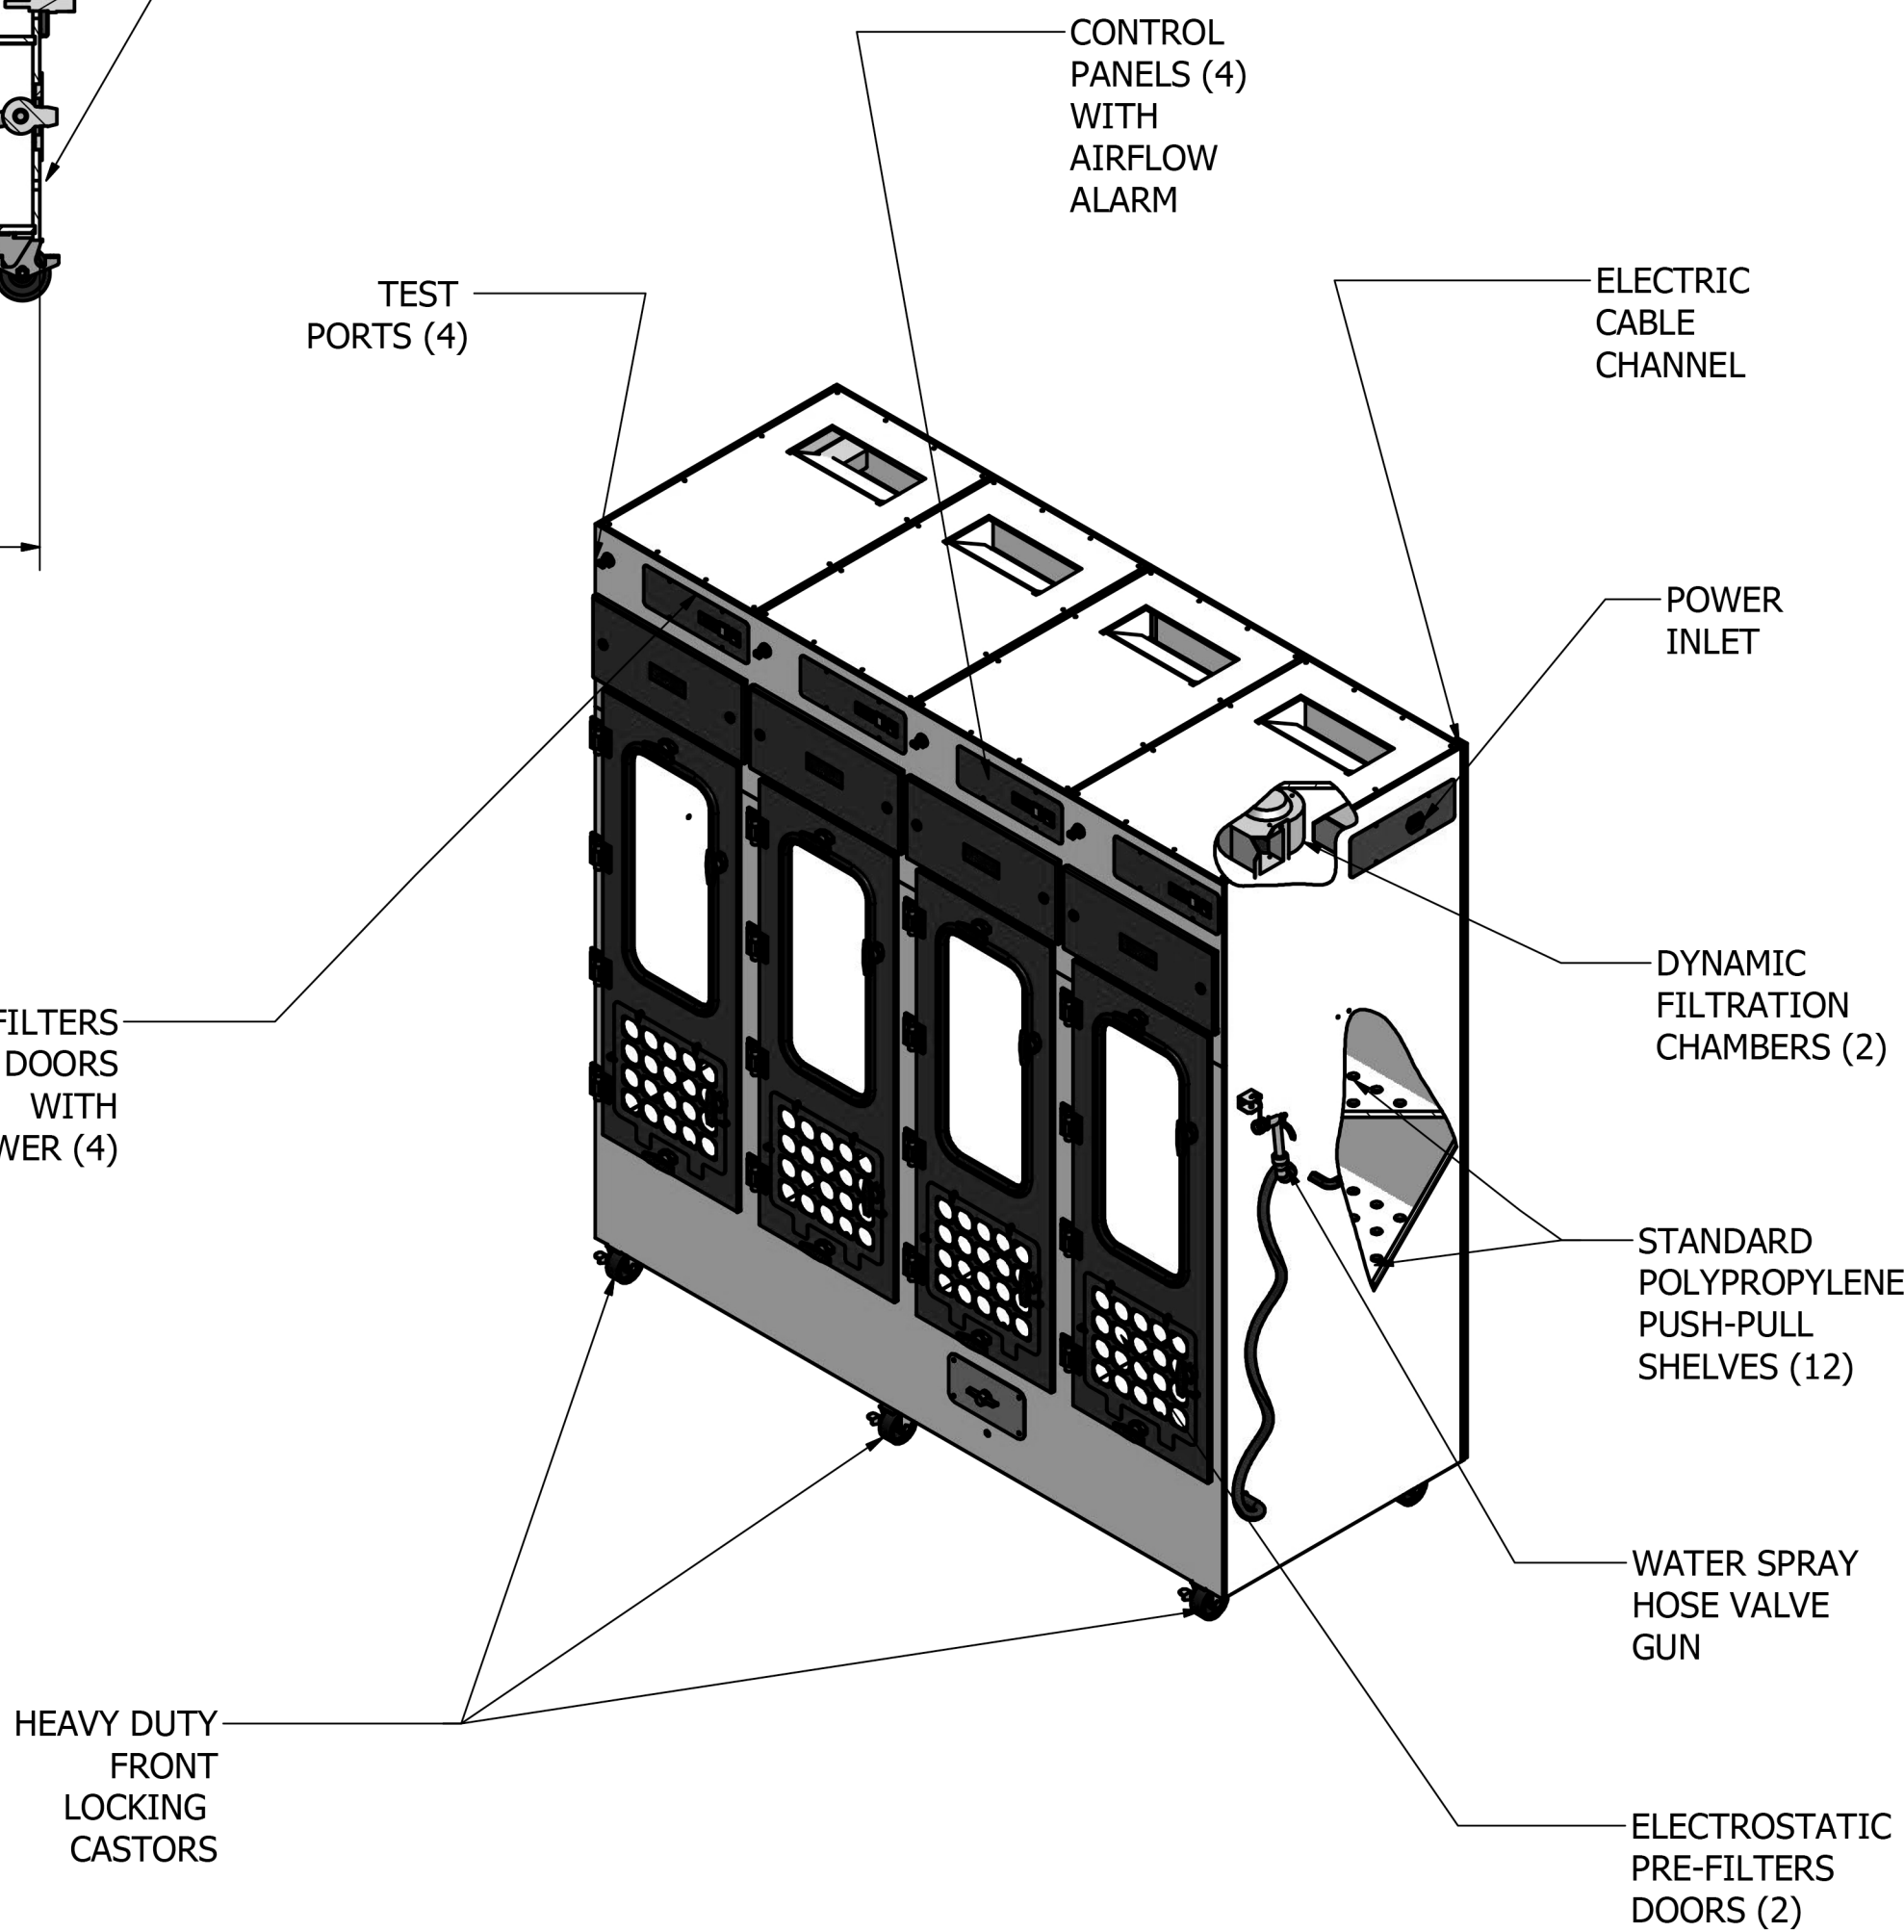

Designed by CFG	Checked by	Approved by	Date 9/28/2012	Date 9/28/2012	
			DC C72.1800UL SAFEKEEPER		
			DCC72UL-Gassem	Edition 3	Sheet 1 / 1